

**Addendum 01**  
2022 Bond  
Painting Project Districtwide  
Package A  
Package B

3815 Montrose Blvd  
Suite 123  
Houston, Texas 77006  
713.526.cre8 (2738)

Pasadena ISD  
CSP#26P-040LP



18 May 2026

This addendum modifies the original Bid Proposal Documents dated April 29, 2026 and forms a part of the Contract Documents.

This Addendum consists of 2 pages and the following attachments:

- Documents and Specifications
  - 00 45 20 Proposal Evaluation Waiver
  - 00 61 16 Indemnity and Hold Harmless Agreement
  - 00 62 09.1 Certification of Criminal History Record Information Review By Service Contractor.
  - 00 62 09.2 - Certification of Criminal History Record Information Review by Service Subcontractor
  - Pre-Proposal Meeting Sign-In Sheet
- Drawings: A3, A6 & A6.1



Contractor Site Visit Schedule:

- **Wednesday 5.20.2026**
  - 10:30 AM – The Summit
  - 11:15 AM – Lonie B. Keller Middle School
  - 12:15 PM – Southmore Intermediate School
  - 1:00 PM – Shaw Middle School
  - 2:00 PM – Morales Elementary
  - 3:00 PM – De Zavala Middle School
- **Thursday - 5.21.2026**
  - 8:30 AM – Dobie High School
  - 9:30 AM – Pasadena Memorial High School
  - 10:30 AM – South Houston High School
  - 11:30 AM – Mathys Elementary School
  - 12:15 AM – Sullivan Middle School

(The times above are approximate and provided for reference. We will move to the next school immediately after finishing at each location.)

**Addendum 01**  
2022 Bond  
Painting Project Districtwide  
Package A  
Package B

3815 Montrose Blvd  
Suite 123  
Houston, Texas 77006  
713.526.cre8 (2738)

Pasadena ISD  
CSP#26P-040LP

**The time and date to receive Proposals are not changed by this Addendum**

### 1.0 CHANGES TO PROCUREMENT AND CONTRACTING REQUIREMENTS

- 01 Pre-Proposal Conference Sign-In Sheet.
- 02 Document 00 45 20 Proposal Evaluation Waiver: Remove and replace this document with revised Document 00 45 20 issued with this addendum.
- 03 Document 00 61 16 Indemnity and Hold Harmless Agreement Form: Remove and replace this document with revised Document 00 61 16 issued with this addendum.
- 04 Document 00 62 09.1 Certification of Criminal History Record Information Review By Service Contractor Form: Remove and replace this document with revised Document 00 62 09.1 issued with this addendum.
- 05 Document 00 62 09.2 - Certification of Criminal History Record Information Review by Service Subcontractor Form: Remove and replace this document with revised Document 00 62 09.2 issued with this addendum.




### 2.0 CHANGES TO SPECIFICATIONS

- 01 Table of Contents – Division 10 Specialties: The Section should read 10 26 00 – Wall Protection in lieu of 10 26 23 – Protective Wall Covering.

### 3.0 CHANGES TO DRAWINGS

- 01 Drawing Sheet A3 De Zavala Middle School – Expand Painting Scope. Replace Revised Sheet A3.
- 02 Drawing Sheets A6 & A6.1 Southmore Intermediate School levels 1 & 2 – Revise Legend & Notes. Replace Revised Sheet A6 & A6.1.
- 03 Drawing Sheet B3 Morales Elementary School – Revise Note. See below.

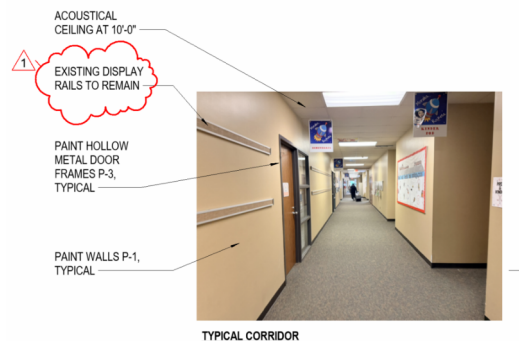

**END OF ADDENDUM 01**

Bond 2022 - Painting Project Districtwide  
CSP 26P-040LP  
Pasadena Independent School District  
Package A  
Package B

By submitting a Proposal, the proposer indicated below agrees to waive any claim it has or may have against the Owner, Architect, Engineers, Consultants and their respective employees, arising out of or in connection with the administration, evaluation, or recommendation of any proposal. The Proposer further agrees the Owner reserves the right to waive any requirements under the proposal documents or the Contract Documents, with regards to acceptance or rejection of any proposals, and recommendation or award of the contract.

*The Statement of Affirmation must be notarized.*

**STATEMENT OF AFFIRMATION**

“The undersigned affirms that he/she is duly authorized to execute this waiver by the person(s) of business entity making the proposal.”

Firm’s Name: \_\_\_\_\_

Address: \_\_\_\_\_

Proposer’s Name: \_\_\_\_\_

Position/Title: \_\_\_\_\_

Proposer’s Signature: \_\_\_\_\_

Position/Title: \_\_\_\_\_

STATE OF TEXAS  
COUNTY OF HARRIS

**SUBSCRIBED** and **SWORN TO** before me on this \_\_\_\_\_ day of \_\_\_\_\_, 2024.

Notary Public: \_\_\_\_\_

My Commission Expires: \_\_\_\_\_

***This form must be executed, notarized, and submitted with proposal.***

END OF DOCUMENT 00 45 20

DOCUMENT 00 61 16 - INDEMNITY AND HOLD HARMLESS AGREEMENT

Package A Painting Project Districtwide  
Package B Painting Project Districtwide  
Pasadena Independent School District

STATE OF TEXAS

COUNTY OF: \_\_\_\_\_

This Agreement is made by and between Pasadena Independent School District (called "Owner") and \_\_\_\_\_ (called "Contractor")  
to be effective from its date of execution, in which Contractor, as condition precedent to its engagement to perform, supervise, and subcontract particular work on behalf of Owner referred to for all purposes as the

Bond 2022 - Painting Project Districtwide  
CSP 26P-040LP  
Package A / Package B

(called "Project") agrees to indemnify and hold harmless Owner, its Board of Trustees, individually and in their capacities, and all employees and agents of Owner, from any and all claims, actions, demands, suits, causes or otherwise, for personal injury, death or property damage, arising out of or related directly or indirectly to the Project, brought by or on behalf of any person, group of persons, or legal entity.

All contracts and other documents relating to the Project are hereby incorporated herein and deemed to be a part hereof by reference. Further, Contractor agrees that the consideration which it is to receive for the performance of work under Project be deemed adequate consideration for the execution of this indemnity and hold harmless agreement, of which it forms an integral part.

Executed in duplicated originals this \_\_\_\_\_ day of \_\_\_\_\_, 2026

By: \_\_\_\_\_

Its Authorized Representative

CONTRACTOR

PASADENA INDEPENDENT SCHOOL DISTRICT

By: \_\_\_\_\_

Its Authorized Representative

OWNER

END OF DOCUMENT 00 61 16

DOCUMENT 00 62 09.1 - CERTIFICATION OF CRIMINAL HISTORY RECORD INFORMATION REVIEW BY SERVICE CONTRACTOR

Bond 2022 – Painting Project Districtwide  
Pasadena Independent School District  
CSP 26P-040LP  
Package A  
Package B

Submitted to: Pasadena Independent School District  
3920 Mickey Gilley Blvd  
Pasadena, Texas 77505

STATE OF TEXAS §

COUNTY OF \_\_\_\_\_ §

(1) The undersigned representative, on behalf of the contracting firm identified below, swears and affirms to Pasadena Independent School District (the "District") that such firm has obtained, reviewed and verified, from a law enforcement or criminal justice agency, the criminal history record information of all employees of the contracting firm hired *before January 1, 2008*, who (i) have or will have continuing duties related to the contracted services, and (ii) have or will have direct contact with students (substantial opportunity for verbal or physical interaction with students that is not supervised by a certified educator or other professional District employee). The undersigned further certifies that no employees of the contracting firm who meet the requirements of (i) and (ii) herein have been convicted of any offense identified in Section 22.085 of the Texas Education Code or prohibited by District policy.

(2) The undersigned representative, on behalf of the contracting firm identified below, swears and affirms to the District, that such firm has obtained, reviewed and verified, from the Texas Department of Public Safety criminal clearinghouse, the national criminal history record information of all employees of the contracting firm hired *on or after January 1, 2008*, who (i) have or will have continuing duties related to the contracted services, and (ii) have or will have direct contact with students. The undersigned further certifies that no employees of the contracting firm, who meet the requirements of (i) and (ii) herein have been convicted of any offense identified in Section 22.085 of the Texas Education Code or prohibited by District policy.

(3) The undersigned firm swears and covenants that no present or future employee of the contracting firm, no present or future independent contractor, and no present or future employee or independent contractor of any subcontractor of the contracting firm, will provide services to the Project on a continuing basis that involve direct contact with students unless and until such employee's or independent contractor's national criminal history record information has been reviewed, cleared and certified, as required herein. In the event of an emergency, an employee or independent contractor who has not been previously certified may only provide services that involve direct contact with students if such employee is escorted by a District employee.

(4) The undersigned firm swears and covenants that, upon receipt of information, directly or indirectly, that any

employee or independent contractor of the contracting firm has been convicted of an offense identified in Section 22.085 of the Texas Education Code or prohibited by District policy, the contracting firm will immediately remove or cause the removal of such employee from the Project and notify the District.

(5) Furthermore, if requested by the District, the name, driver's license number, and any other national criminal history information of any person on the Project will be submitted to, and subject to periodic review by, the District.

\_\_\_\_\_, being duly sworn, affirms and certifies that he/she is the \_\_\_\_\_ (position) of \_\_\_\_\_ (contracting firm), and that all statements and acknowledgements contained herein are true and correct, and that he/she has the authority to bind such firm to the covenants set out above.

\_\_\_\_\_

SUBSCRIBED AND SWORN TO BEFORE ME this \_\_\_\_ day of \_\_\_\_\_, 20\_\_\_\_\_.

Notary Public \_\_\_\_\_ State of \_\_\_\_\_

My Commission expires \_\_\_\_\_

END OF DOCUMENT 00 62 09.1

DOCUMENT 00 62 09.2 - CERTIFICATION OF CRIMINAL HISTORY RECORD INFORMATION REVIEW BY SERVICE SUBCONTRACTOR

Bond 2022 – Painting Project Districtwide  
Pasadena Independent School District  
CSP 26P-040LP  
Package A  
Package B

Submitted to: Pasadena Independent School District  
3920 Mickey Gilley Blvd  
Pasadena, Texas 77505

STATE OF TEXAS §

COUNTY OF \_\_\_\_\_ §

(1) The undersigned representative, on behalf of the subcontracting firm identified below, swears and affirms to Pasadena Independent School District (the "District") and to the Contractor identified above that such firm has obtained, reviewed and verified, from the Texas Department of Public Safety criminal clearinghouse, the national criminal history record information of all employees of the subcontracting firm who (i) have or will have continuing duties related to the subcontracted services, and (ii) have or will have direct contact with students (substantial opportunity for verbal or physical interaction with students that is not supervised by a certified educator or other professional District employee). The undersigned further certifies that no employees of the subcontracting firm who meet the requirements of (i) and (ii) herein have been convicted of any offense identified in Section 22.085 of the Texas Education Code or prohibited by District policy.

(2) The undersigned representative, on behalf of the subcontracting firm identified below, swears and covenants that no present or future employee of the subcontracting firm, no present or future independent contractor, and no present or future employee or independent contractor of any sub-subcontractor of the subcontracting firm, will provide services to the Project on a continuing basis that involve direct contact with students unless and until such employee's or independent contractor's national criminal history record information has been reviewed, cleared and certified as required herein. In the event of an emergency, an employee or independent contractor who has not been previously certified may only provide services that involve direct contact with students if such employee is escorted by a District employee.

(3) The undersigned firm swears and covenants that, upon receipt of information, directly or indirectly, that any employee or independent contractor of the subcontracting firm has been convicted of an offense identified in Section 22.085 of the Texas Education Code or prohibited by District policy, the subcontracting firm will immediately remove or cause the removal of such employee from the Project and notify the District.

(4) Furthermore, if requested by the District, the name, driver's license number, and any other national criminal history information of any person on the Project will be submitted to the District.

\_\_\_\_\_, being duly sworn, affirms and certifies that he/she is the \_\_\_\_\_ (position) of \_\_\_\_\_ (contracting firm), and that all statements and acknowledgements contained herein are true and correct, and that he/she has the authority to bind such firm to the covenants set out above.

\_\_\_\_\_  
SUBSCRIBED AND SWORN TO BEFORE ME this \_\_\_\_ day of \_\_\_\_\_, 20\_\_\_\_\_.

Notary Public \_\_\_\_\_ State of \_\_\_\_\_

My Commission expires \_\_\_\_\_

END OF DOCUMENT 00 62 09.2

3815 Montrose Blvd.  
Suite 123  
Houston, Texas 77006

713.526.cre8 (2738)  
713.526.3198 fax

May 18, 2026

**2022 Bond - Painting Districtwide**




NAME:	ROLE/REPRESENTING:	E-MAIL CONTACT:
Eddie Torres	P.I.S.A Supervisor	ejtorre@pisa-inc.com
Alexis Delgado	Division One Construction	bided@construction.com
Abel Hernandez	Commercial Remodeling Inc	+1857550000@egm.com
Jose Sobado	Supervisor	Cervantes78@Comcast.net
Wes Hibdon	Manager/D3 painting	Wes@D3paint.com
Chris Day	VP/LMT Painting	Chris@LMIpaint.com
Tyler Buckhus	Estimator/LMT	Tyler@LMIPaint.com
Jesus R Walker	APM/CA Walker	Bids@CAWalker.net
Alex Urbina	J.C.I Construction	bids@jciconstructioninc.com
Roger Graham	Topwater Construction	roger@topwaterconst.com
Bob Dimon	Topwater/Turnkey	bob@turnkeypainting.com
Scott Blair	CertaPro	sblair@certapro.com
Simon Rodrigue	TJ's Pro Painting	srodriguez@tj'spropainting.com
Victor Guzman	GRACE PAINTING AND REMODELING	602@GRACEPAINTINGREMODELING.com
Erick Vele	TJ's Pro Painting	erick@Tj'spropainting.com
James Belmes	Superior PT & Wallco Inc	SuperiorPainting wall@yahoo.com
RYAN MOFFITT	ERC CONST.	RMOFFITT@ERC-TX.COM
KEVIN FORNOF	PIST	
Brian Hanson	PIST	

5/18/2025 1:32:38 PM

BINDING EDGE

BINDING EDGE

C:\Users\jdaymond\OneDrive\Documents\PSD Painting - Package A & B - 2025\_04\jdaymond\_alive@cre8architects.com.rvt

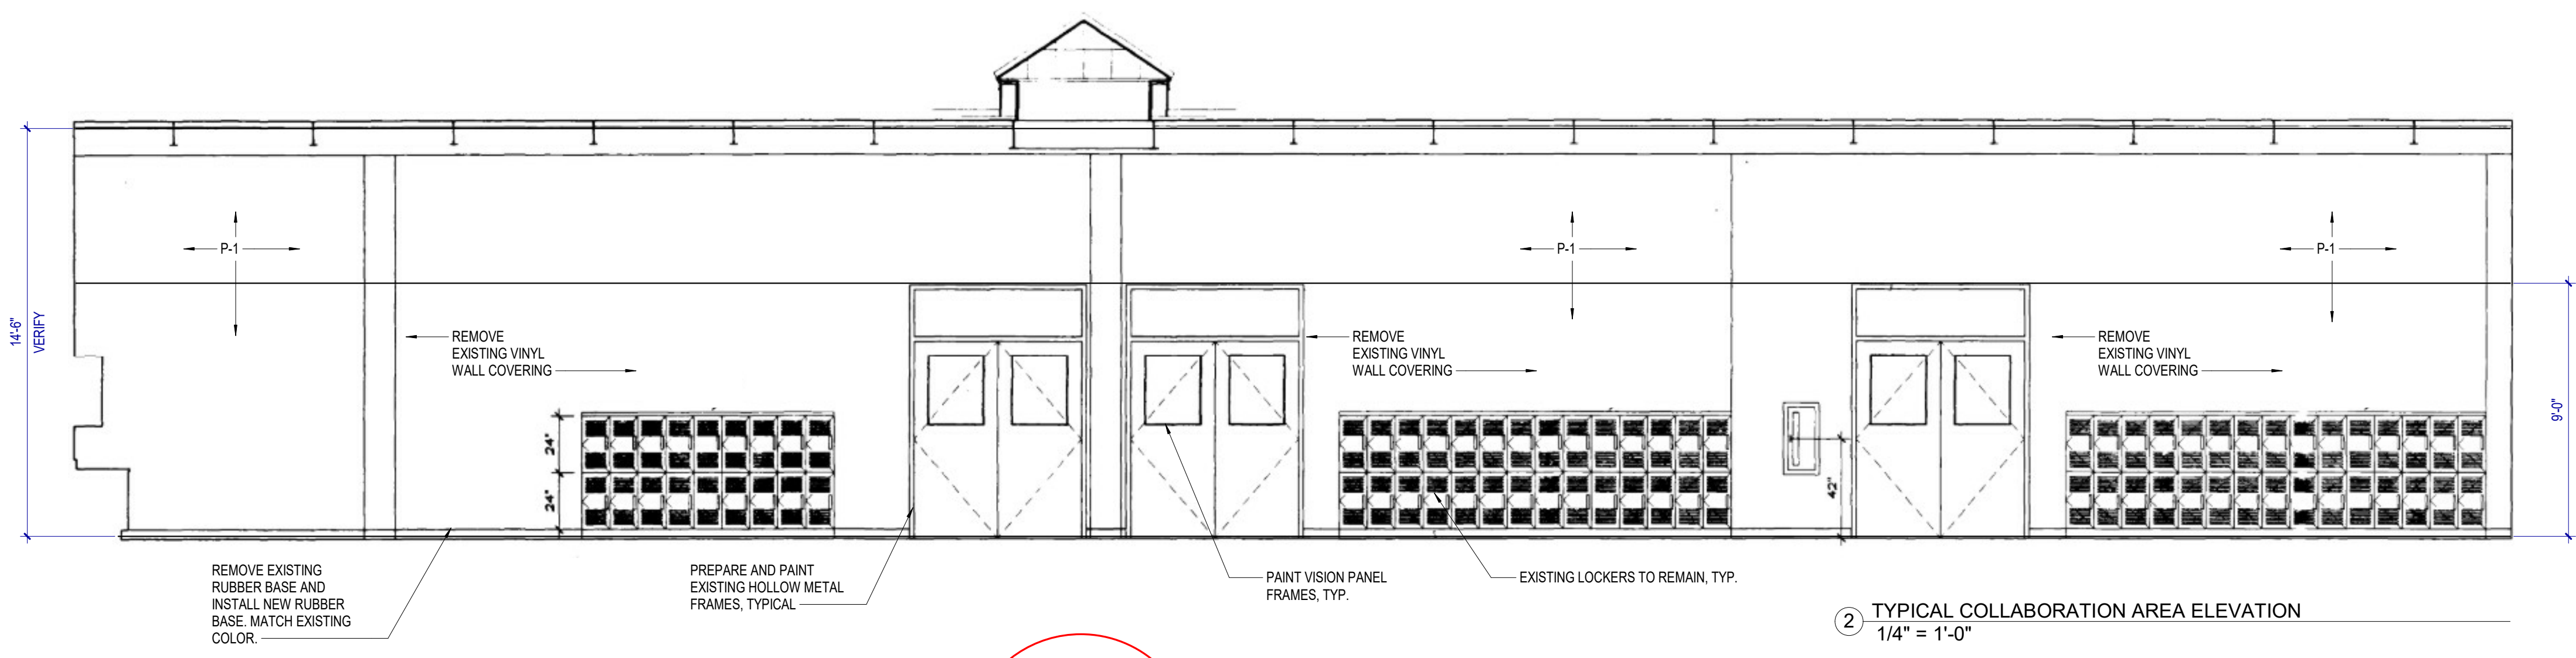

### NOTES TO FINISH/COLOR SCHEDULE

GENERAL NOTES			
1.	ALL NOTES ON THIS SHEET MAY NOT NECESSARILY BE USED.		
2.	MANUFACTURER'S NAME AND IDENTIFICATION NUMBERS ARE LISTED AS A MEANS OF ESTABLISHING A STANDARD OF TYPE, FUNCTION, COLOR AND QUALITY. REFER TO SPECIFICATIONS FOR ADDITIONAL MANUFACTURERS AND PROCEDURES. ANY APPROVED MANUFACTURER'S COLORS SHALL MATCH THOSE LISTED IN THE COLOR SCHEDULE.		
3.	THE CONTRACTOR SHALL SUBMIT TO THE ARCHITECT A SAMPLE OF ALL FINISH MATERIALS FOR APPROVAL BEFORE MATERIALS ARE APPLIED ON THE JOB.		
4.	REFER TO INTERIOR ELEVATIONS FOR ADDITIONAL INFORMATION CONCERNING FINISH MATERIALS AND COLORS.		
PAINTING AND STAINING NOTES			
1.	ALL PAINTS SHALL BE EGGSHELL FINISH, UNLESS NOTED OTHERWISE.		
2.	PAINT A MINIMUM OF 6'-0" X 6'-0" OF EACH PAINT COLOR AT PROJECT SITE FOR OWNER/ARCHITECT APPROVAL PRIOR TO APPLICATION.		
3.	UNLESS NOTED OTHERWISE, TERMINATE ALL ACCENT PAINTS AT INSIDE CORNERS.		
4.	UNLESS NOTED OTHERWISE, PAINT ALL VISION PANEL FRAMES IN INTERIOR DOORS TO MATCH FRAME COLOR.		
5.	PAINT ALL GYPSUM BOARD CEILINGS TO MATCH EXISTING, WHERE NOTED.		
6.	ACCESS PANELS SHALL BE PAINTED THE SAME COLOR AS THE ADJACENT SURFACE ON WHICH THEY OCCUR.		
7.	UNLESS NOTED OTHERWISE, PAINT INTERIOR HOLLOW METAL DOOR AND WINDOW FRAMES P-3.		
8.	CEILING ARE 9'-0" UNLESS NOTED OTHERWISE.		
P - PAINT			
TYPE	MARK	MANUFACTURER	COLOR
FIELD (WALL)	P-1	SHERWIN WILLIAMS	MATCH EXISTING
HM FRAME	P-3	SHERWIN WILLIAMS	MATCH EXISTING
B - BASE			
TYPE	MARK	MANUFACTURER	COLOR
RUBBER BASE	B-1	ROPPE	MATCH EXISTING
SCOPE OF WORK			
THE SCOPE OF WORK FOR THIS CAMPUS INCLUDES THE FOLLOWING:			
<ul style="list-style-type: none"> <li>REMOVE ALL VINYL WALLCOVERING</li> <li>PREPARE AND SKIM COAT ALL DRYWALL SURFACES AS REQUIRED TO CREATE SMOOTH AND UNIFORM SURFACE FOR NEW PAINT APPLICATION.</li> <li>PREPARATION AND PAINTING OF WALL SURFACES (SHOWN IN BLUE)</li> <li>PREPARATION AND PAINTING OF HOLLOW METAL DOOR AND WINDOW FRAMES</li> <li>PREPARATION AND PAINTING OF ANY VISION PANEL FRAMES IN DOORS</li> <li>PREPARATION AND PAINTING OF DOOR SURFACES (IF PAINTED)</li> <li>RELOCATION OF MOVEABLE FURNISHINGS AND EQUIPMENT WITHIN ANY SPACE TO RECEIVE PAINT</li> </ul>			


### GENERAL NOTES

- MATCH EXISTING PAINT COLORS AT ALL LOCATIONS UNLESS NOTED OTHERWISE.
- PAINT WALLS TO INSIDE CORNERS.
- UNLESS NOTED OTHERWISE, TERMINATE ALL ACCENT PAINTS AT INSIDE CORNERS.
- UNLESS NOTE OTHERWISE, PAINT ANY VENTS, GRILLES, ETC. THE SAME COLOR AS THE WALL SURFACE ON WHICH THEY OCCUR.
- ACCESS PANELS SHALL BE PAINTED THE SAME COLOR AS THE ADJACENT SURFACE ON WHICH THEY OCCUR.
- CONTRACTOR TO FIELD VERIFY EXISTING CEILING HEIGHTS.
- PAINT ALL EXISTING HOLLOW METAL FRAMES.
- CONTRACTOR SHALL RELOCATE ROOM FURNISHINGS AND EQUIPMENT, STORE, AND OTHER ITEMS NOT PERMANENTLY INSTALLED AS REQUIRED FOR EXECUTION OF THE SCOPE OF WORK.



Copyright © 2003 cre8 architects  
This document and the ideas and designs incorporated herein, as an instrument of professional service, is the property of cre8 architects and is not to be used, in whole or in part, for any project without the written authorization of cre8 architects.

**2022 BOND - PAINTING PROJECT**  
**DISTRICTWIDE**  
3920 Mickey Gilley Boulevard  
Pasadena, Texas 77505  
PASADENA INDEPENDENT SCHOOL DISTRICT

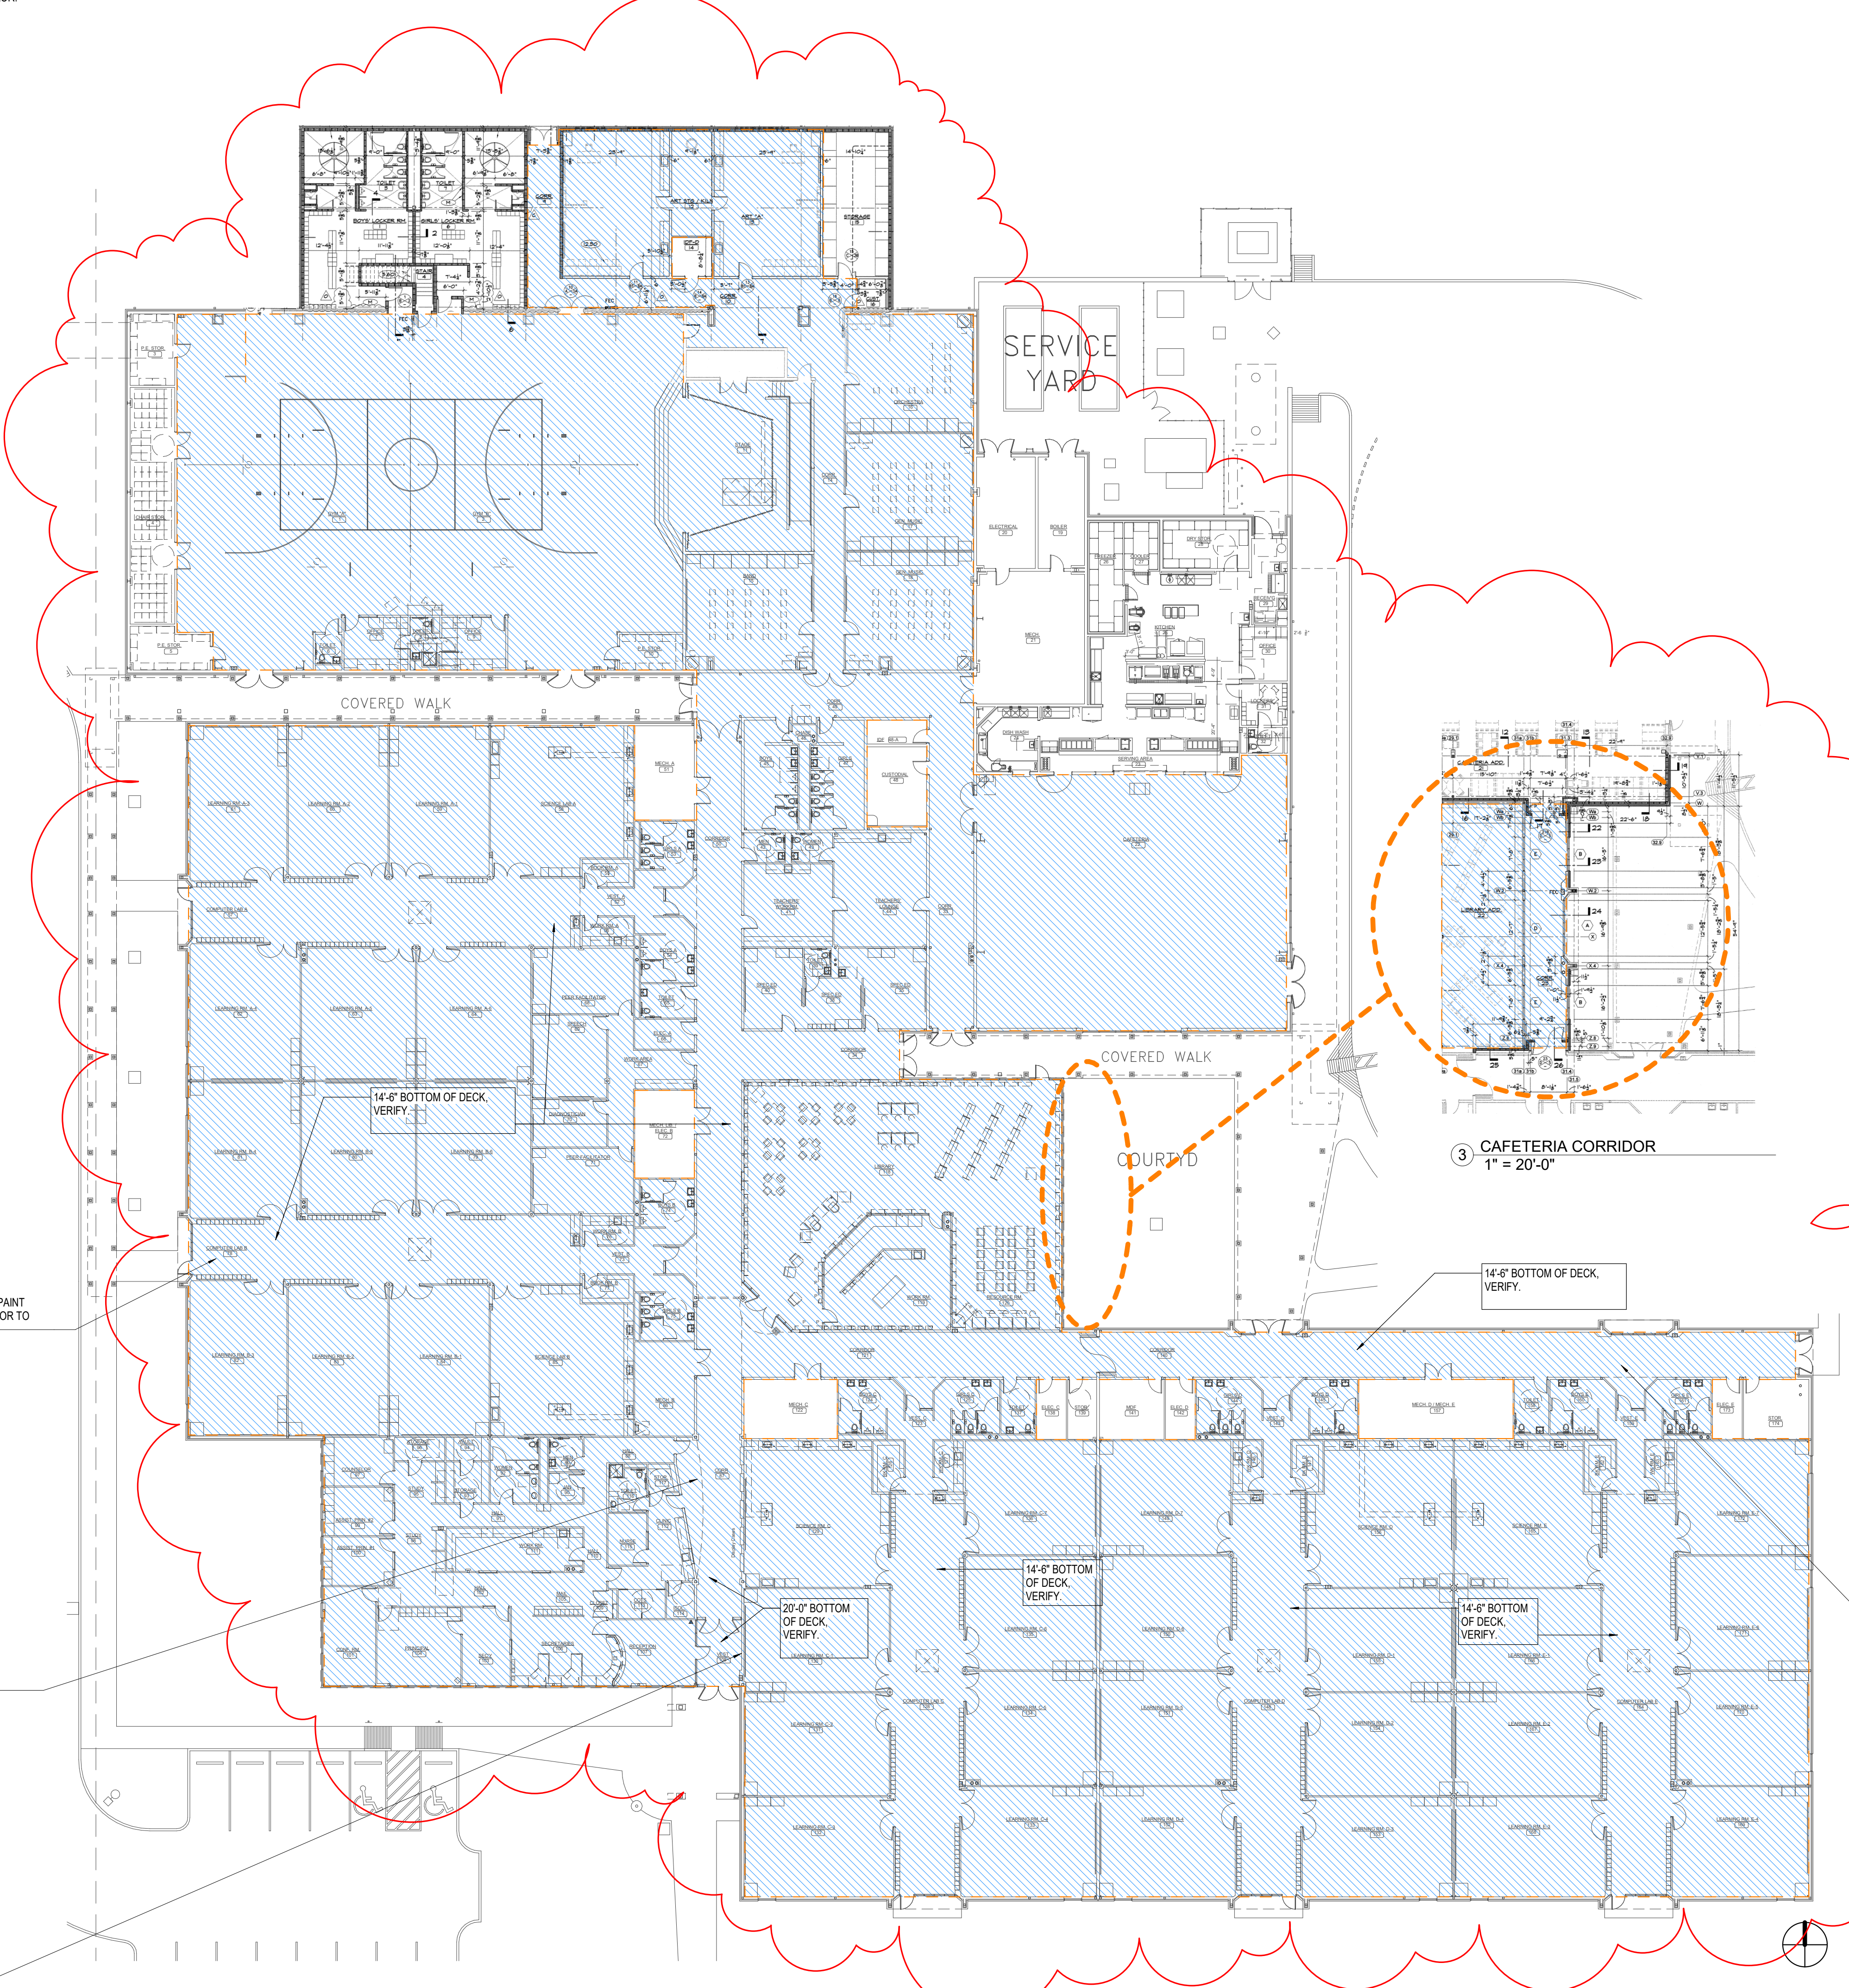

### LEGEND



Revision Schedule		
NO.	ISSUE	DATE
1	ADDENDUM 1	05.18.2025

Sheet Information	
Date	29 April 2026
Job Number	25-007.2
Drawn	Author
Checked	Checker
Approved	Approver

DE ZAVALA MIDDLE SCHOOL

Sheet  
**A3**



5/18/2025 1:32:37 PM

BINDING EDGE

BINDING EDGE

C:\Users\jdaymond\OneDrive\Documents\PSD Painting - Package A & B - R2025.jdaymond.svf@cre8architects.com.rvt

### NOTES TO FINISH/COLOR SCHEDULE

**GENERAL NOTES**

- ALL NOTES ON THIS SHEET MAY NOT NECESSARILY BE USED.
- MANUFACTURER'S NAME AND IDENTIFICATION NUMBERS ARE LISTED AS A MEANS OF ESTABLISHING A STANDARD OF TYPE, FUNCTION, COLOR AND QUALITY. REFER TO SPECIFICATIONS FOR ADDITIONAL MANUFACTURERS AND PROCEDURES. ANY APPROVED MANUFACTURER'S COLORS SHALL MATCH THOSE LISTED IN THE COLOR SCHEDULE.
- THE CONTRACTOR SHALL SUBMIT TO THE ARCHITECT A SAMPLE OF ALL FINISH MATERIALS FOR APPROVAL BEFORE MATERIALS ARE APPLIED ON THE JOB.

**PAINTING AND STAINING NOTES**

- ALL PAINTS SHALL BE EGGSHELL FINISH, UNLESS NOTED OTHERWISE.
- PAINT A MINIMUM OF 6'-0" X 6'-0" OF EACH PAINT COLOR AT PROJECT SITE FOR OWNER/ARCHITECT APPROVAL PRIOR TO APPLICATION.
- UNLESS NOTED OTHERWISE, TERMINATE ALL ACCENT PAINTS AT INSIDE CORNERS.
- UNLESS NOTED OTHERWISE, PAINT ANY VENTS, GRILLES, FIRE EXTINGUISHER CABINETS, ETC. THE SAME COLOR AS THE WALL SURFACE ON WHICH THEY OCCUR.
- UNLESS NOTED OTHERWISE, PAINT ALL VISION PANEL FRAMES IN INTERIOR DOORS TO MATCH FRAME COLOR.
- NOT USED.
- ACCESS PANELS SHALL BE PAINTED THE SAME COLOR AS THE ADJACENT SURFACE ON WHICH THEY OCCUR.
- UNLESS NOTED OTHERWISE, REVEALS SHALL BE ALUMINUM FINISH.
- UNLESS NOTED OTHERWISE, PAINT INTERIOR HM DOOR FRAMES P-3.
- UNLESS NOTED OTHERWISE, CEILINGS ARE AT 9'-0" IN CLASSROOMS AND CORRIDORS AT 10'-6" - VERIFY IN FIELD.

**P - PAINT**

TYPE	MARK	MANUFACTURER	COLOR
FIELD (WALL)	P-1	SHERWIN WILLIAMS	MATCH EXISTING
ACCENT	P-2	SHERWIN WILLIAMS	MATCH EXISTING
HM FRAME	P-3	SHERWIN WILLIAMS	MATCH EXISTING
STAR RAILINGS & STRINGERS	P-4	SHERWIN WILLIAMS	MATCH EXISTING


**SCOPE OF WORK**

THE SCOPE OF WORK FOR THIS CAMPUS INCLUDES THE FOLLOWING:

- PREPARATION AND PAINTING OF WALL SURFACES IN CLASSROOMS (SHOWN IN BLUE)
- REPAIR, PREPARATION AND PAINTING OF DAMAGES IN CORRIDOR WALLS (SHOWN IN PINK)
- PREPARATION AND PAINTING OF STRINGERS AND HANDRAILS, TYPICAL ALL STAIRS
- PREPARATION AND PAINTING OF HOLLOW METAL DOOR AND WINDOW FRAMES
- PREPARATION AND PAINTING OF ANY VISION PANEL FRAMES IN DOORS
- RELOCATION OF MOVEABLE FURNISHINGS AND EQUIPMENT WITHIN ANY SPACE TO RECEIVE PAINT

### GENERAL NOTES

- MATCH EXISTING PAINT COLORS AT ALL LOCATIONS UNLESS NOTED OTHERWISE.
- PAINT WALLS TO INSIDE CORNERS.
- UNLESS NOTED OTHERWISE, TERMINATE ALL ACCENT PAINTS AT INSIDE CORNERS.
- UNLESS NOTE OTHERWISE, PAINT ANY VENTS, GRILLES, ETC. THE SAME COLOR AS THE WALL SURFACE ON WHICH THEY OCCUR.
- ACCESS PANELS SHALL BE PAINTED THE SAME COLOR AS THE ADJACENT SURFACE ON WHICH THEY OCCUR.
- CONTRACTOR TO FIELD VERIFY EXISTING CEILING HEIGHTS.
- PAINT ALL EXISTING HOLLOW METAL FRAMES.
- CONTRACTOR SHALL RELOCATE ROOM FURNISHINGS AND EQUIPMENT, STORE, AND OTHER ITEMS NOT PERMANENTLY INSTALLED AS REQUIRED FOR EXECUTION OF THE SCOPE OF WORK.

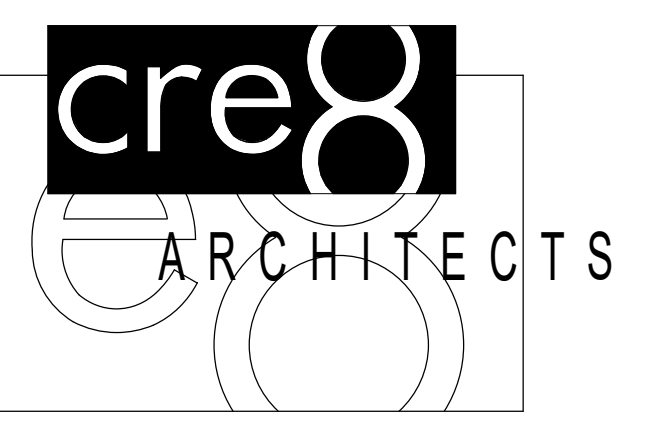


3815 Montrose Boulevard  
Suite 123  
Houston, Texas 77006  
713.526.cre8 (2738)  
713.526.3198 fax

Copyright © 2003 cre8 architects  
This document and the ideas and designs incorporated herein, as an instrument of professional service, is the property of cre8 architects and is not to be used, in whole or in part, for any project without the written authorization of cre8 architects.

**2022 BOND - PAINTING PROJECT  
DISTRICTWIDE**

3920 Mickey Gilley Boulevard  
Pasadena, Texas 77505

PASADENA INDEPENDENT SCHOOL DISTRICT

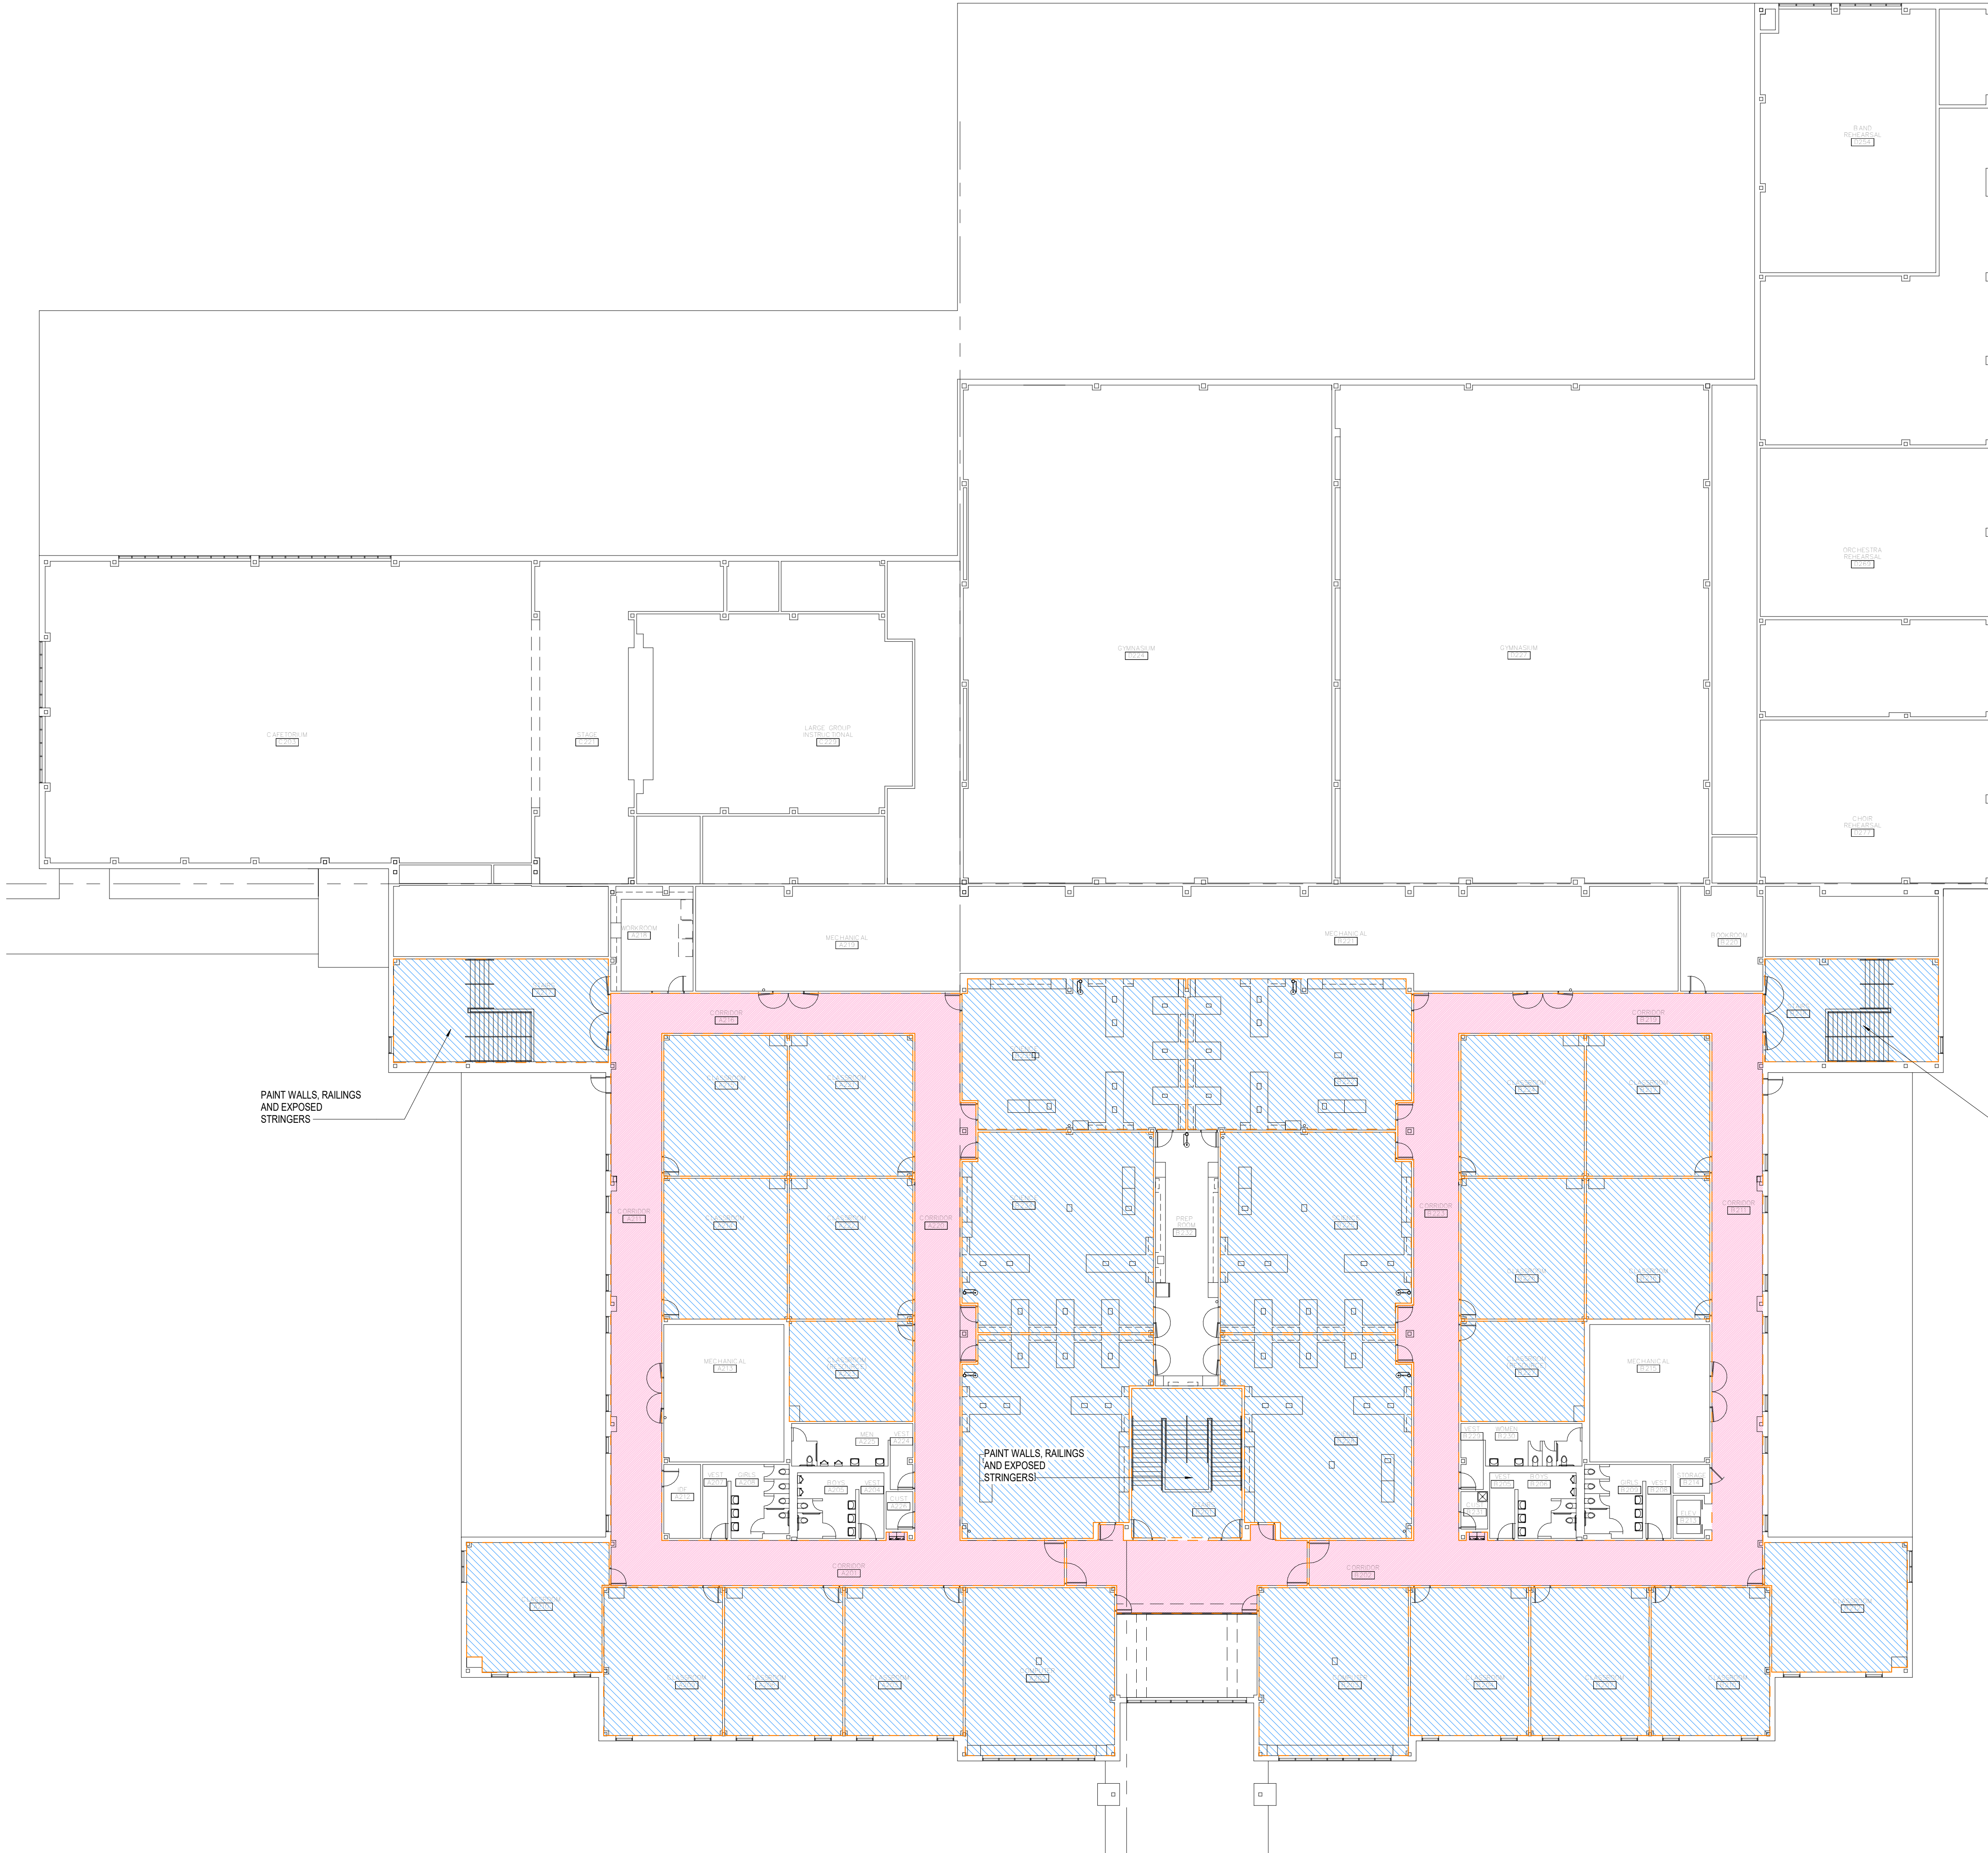

### LEGEND

- PAINT WALLS, GYP. CEILINGS, DOOR & WINDOW FRAMES AND VISION PANEL FRAME
- REPAIR MISCELLANEOUS DAMAGES AND PAINT WALLS ABOVE CERAMIC TILE WAINSCOT AT CORRIDORS. PAINT ALL WALLS AT CORRIDORS WITH NO WAINSCOT.



**Revision Schedule**

NO.	ISSUE	DATE
1	ADDENDUM 1	05.18.2025

**Sheet Information**

Date	29 April 2026
Job Number	25-007.2
Drawn	Author
Checked	Checker
Approved	Approver
Title	

**SOUTHMORE  
INTERMEDIATE  
SCHOOL - LEVEL 2**

Sheet  
**A6.1**

1 SOUTHMORE INTERMEDIATE SCHOOL - LEVEL 2 FLOOR PLAN  
1/16" = 1'-0"